



Oak Green

Sherford, Plymouth

A superb collection of 2 and 3 bedroom shared ownership homes



Welcome to **Oak Green**

Oak Green is an exciting new collection of two and three bedroom homes situated in the new development of Sherford, available to purchase through shared ownership.

On the edge of Plymouth and nestled in the South Hams countryside, Sherford is a thriving new community that includes a perfect blend of abundant green space and quality homes. In addition to community spaces, Sherford will also have three

primary schools and a brand-new secondary school, making it a great location for growing families.

If you want to venture into the city, Plymouth is less than 7 miles away and has something for everyone, including retail, cafes and the famous Plymouth Hoe and Barbican.

Secure your new home in the developing town of Sherford with SO Living.

Site plan

- Egret**
3 Bedroom home
Plots 759, 776-778, 820-822
- Heron**
3 Bedroom home
Plots 823-824
- Fulmar**
2 Bedroom home
Plots 691-692, 727-730, 733-734, 843-845
- Dunlin**
2 Bedroom home
Plot 775
- Jackdaw**
3 Bedroom home
Plots 819, 825, 826
- Kingsfisher**
3 Bedroom home
Plot 818
- Wagtail**
4 Bedroom home
Plots 607-609, 617-618
- PCH Rented**
- Non PCH Homes**




Disclaimer: Development layouts and landscaping are not intended to form part of any contract or warranty. Images and development layouts are for illustration purposes only, may not be to scale and should not be relied upon. Development layouts including parking arrangements, private/social/affordable housing, play areas and public open spaces may change and are not intended to form part of any contract or warranty unless specifically incorporated in writing. Oak Green is a marketing name only and may not be the designated postal address. Please see the end of this document for further disclaimers




Disclaimer: Images may be computer-generated and are for illustrative purposes only, so may not be representative of exact plots or the building. This includes differences in colours, building materials, windows, doors, brick, carpet, paint, driveways, roads, plants, greenery, fencing, doors and guttering. Homes may be detached, semi-detached or mid terrace, please speak to a sales advisor for further information. Please see the end of this document for further disclaimers

3 Bedroom home

Semi detached plots 759, 777 (AS), 776, 778 (OPP)
Terrace plots 820-822 (AS)

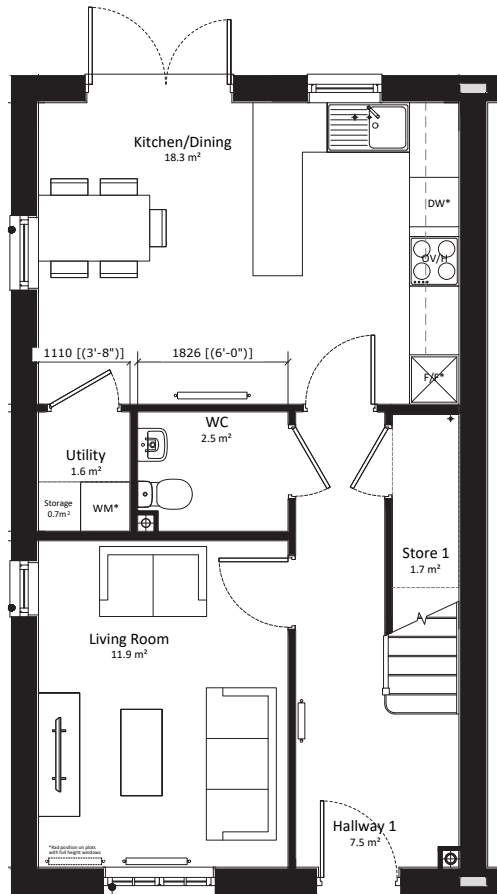

Ground floor

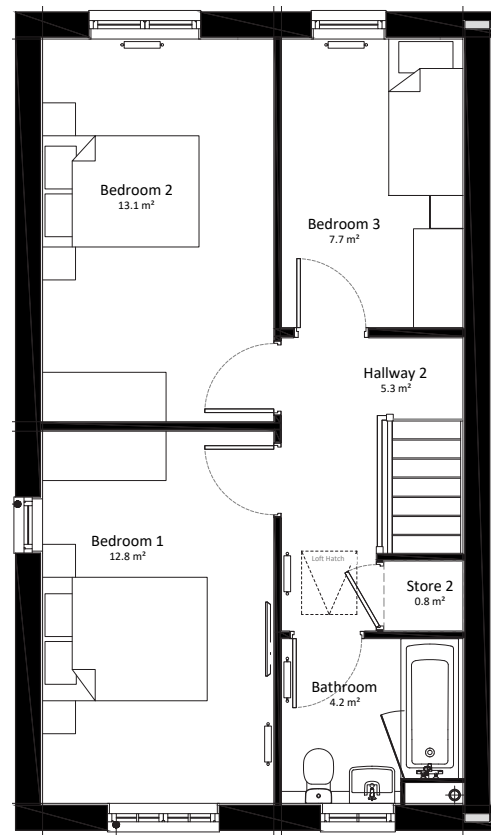

First floor

*Window may be omitted on certain plots. Speak to sales officer for details.

Abbreviations: AS - As shown on floor plan / OPP - opposite hand to floor plan. All images used are for illustration purposes.

Disclaimer: These and the dimensions given for this house type and individual properties may differ. Please check with your sales officer in respect of individual properties. We give maximum dimensions within each room which includes areas of fixtures and fittings. These dimensions should not be used for carpet or flooring sizes, appliances spaces or items of furniture. All images, photographs are not intended to be relied upon to form part of, any contract unless specifically incorporated in writing into the contract.

Ground floor

Lounge

3.07m x 4.01m

Kitchen / Dining

5.15m x 3.40m

WC

1.86m x 1.48m

Utility

1.15m x 1.48m

First floor

Bedroom 1

2.85m x 4.57m

Bedroom 2

2.85m x 4.69m

Bedroom 3

2.24m x 3.55m

Bathroom

2.24m x 2.04m

Total floor area 95m²


(Approximate dimensions)




Disclaimer: Images may be computer-generated and are for illustrative purposes only, so may not be representative of exact plots or the building. This includes differences in colours, building materials, windows, doors, brick, carpet, paint, driveways, roads, plants, greenery, fencing, doors and guttering. Homes may be detached, semi-detached or mid terrace, please speak to a sales advisor for further information. Please see the end of this document for further disclaimers

3 Bedroom home

Semi detached plots 824 (AS), 823 (OPP)

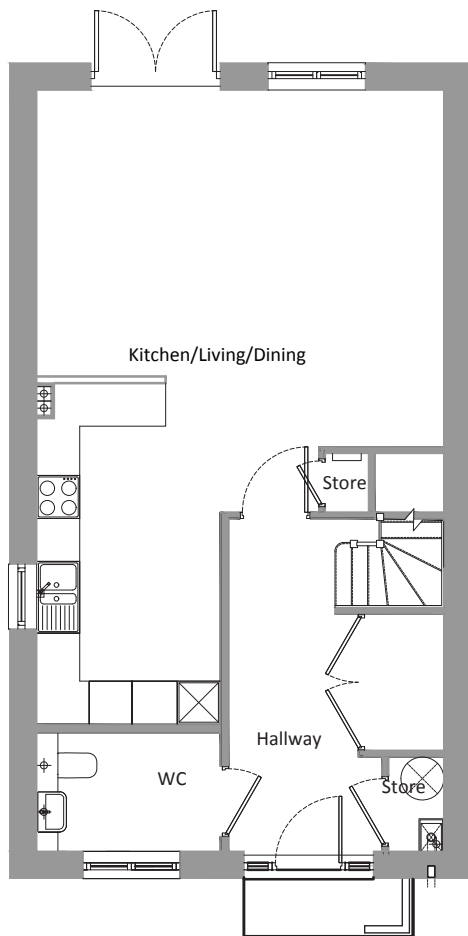

Ground floor

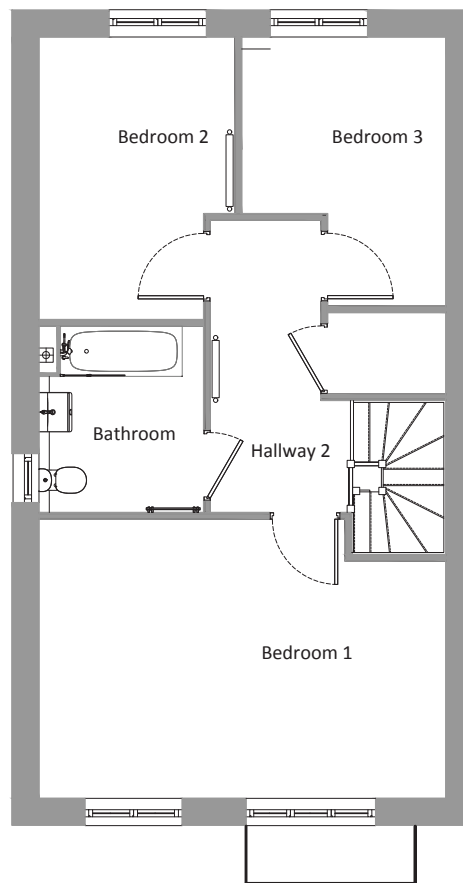

First floor

Disclaimer: Please check with your sales officer in respect of individual properties. These and the dimensions given for this house type and individual properties may differ. Floor plans and images are not to scale and are indicative only. These dimension should not be used for carpet or flooring sizes, appliances spaces or items of furniture. Total area figures that are given refer to the gross figures for internal areas and will vary from property to property. All images, photographs are not intended to be relied upon to form part of, any contract unless specifically incorporated in writing into the contract. The layout of bathrooms and kitchens may change. Location of windows, doors, kitchen units and appliances may differ. Window may be omitted on certain plots. Doors may swing in the opposite direction to that shown on selected houses. Please note, some plots may be handed (which means that the layout may be a mirror image of the plan shown above), please speak to a sales officer for further information. Please see the end of this document for further disclaimers.

Ground floor

Kitchen / Dining / Living

5.73m x 8.96m

WC

1.70m x 2.60m

First floor

Bedroom 1

5.73m x 3.94m

Bedroom 2

3.97m x 2.79m

Bedroom 3

2.89m x 3.79m

Bathroom

2.63m x 2.34m

Total floor area 121m²


(Approximate dimensions)




Disclaimer: Images may be computer-generated and are for illustrative purposes only, so may not be representative of exact plots or the building. This includes differences in colours, building materials, windows, doors, brick, carpet, paint, driveways, roads, plants, greenery, fencing, doors and guttering. Homes may be detached, semi-detached or mid terrace, please speak to a sales advisor for further information. Please see the end of this document for further disclaimers

2 Bedroom home

Semi detached plots 691,728,730 (AS), 692,727, 729, 733-734 (OPP)
Terrace plots 843-845 (OPP)

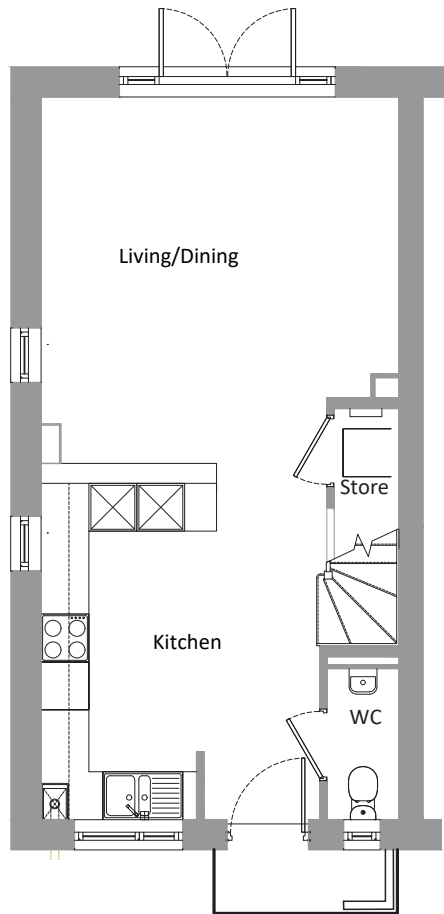

Ground floor

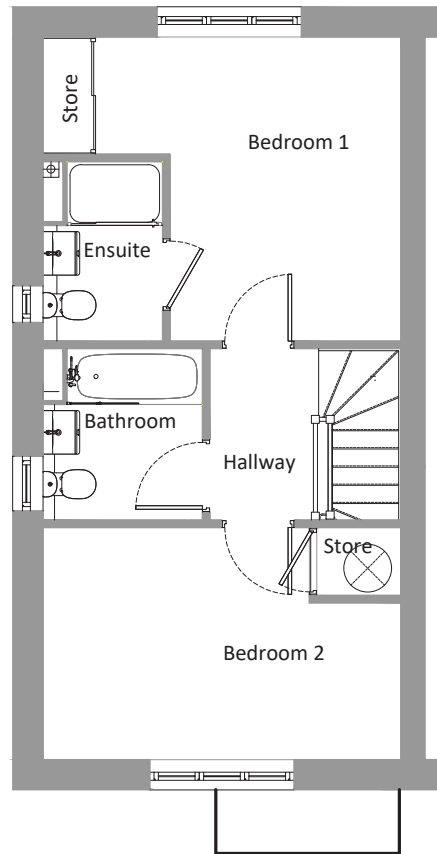

First floor

Disclaimer: Please check with your sales officer in respect of individual properties. These and the dimensions given for this house type and individual properties may differ. Floor plans and images are not to scale and are indicative only. These dimension should not be used for carpet or flooring sizes, appliances spaces or items of furniture. Total area figures that are given refer to the gross figures for internal areas and will vary from property to property. All images, photographs are not intended to be relied upon to form part of, any contract unless specifically incorporated in writing into the contract. The layout of bathrooms and kitchens may change. Location of windows, doors, kitchen units and appliances may differ. Window may be omitted on certain plots. Doors may swing in the opposite direction to that shown on selected houses. Please note, some plots may be handed (which means that the layout may be a mirror image of the plan shown above), please speak to a sales officer for further information. Please see the end of this document for further disclaimers.

Ground floor

Kitchen / Dining / Living

4.54m x 8.43m

WC

0.94m x 2.15m

First floor

Bedroom 1

4.54m x 3.83m

Bedroom 2

4.54m x 2.95m

Bathroom

2.19m x 2.04m

Total floor area 81m²


(Approximate dimensions)




Disclaimer: Images may be computer-generated and are for illustrative purposes only, so may not be representative of exact plots or the building. This includes differences in colours, building materials, windows, doors, brick, carpet, paint, driveways, roads, plants, greenery, fencing, doors and guttering. Homes may be detached, semi-detached or mid terrace, please speak to a sales advisor for further information. Please see the end of this document for further disclaimers

2 Bedroom home

Semi detached plot 775 (OPP)

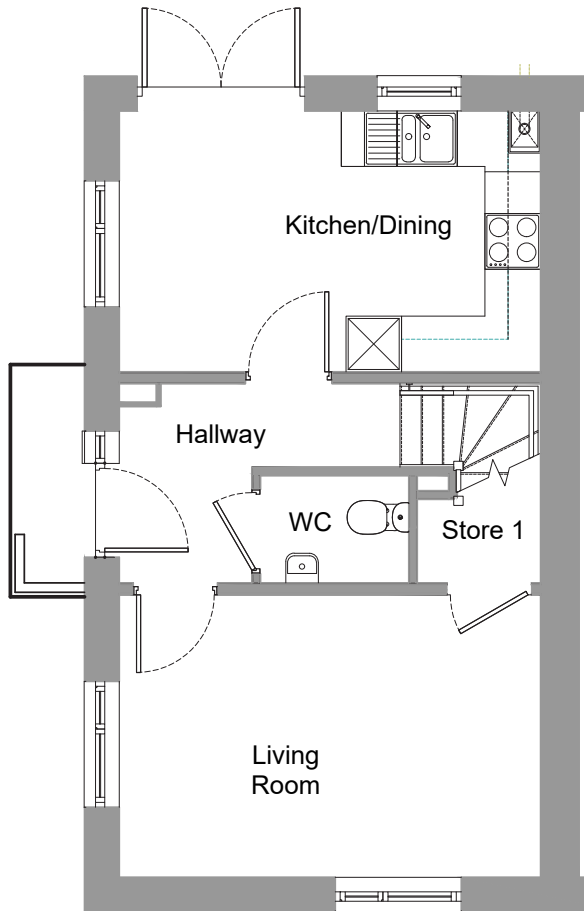

Ground floor

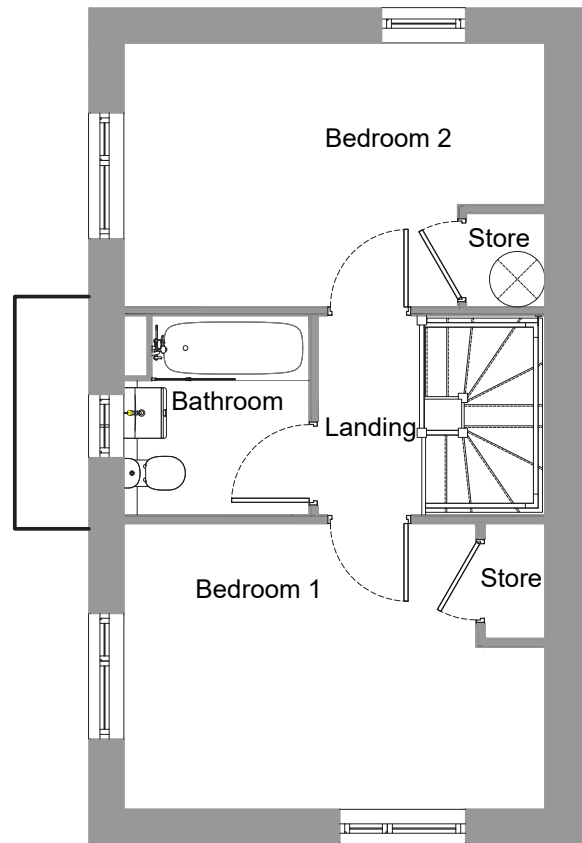

First floor

Disclaimer: Please check with your sales officer in respect of individual properties. These and the dimensions given for this house type and individual properties may differ. Floor plans and images are not to scale and are indicative only. These dimension should not be used for carpet or flooring sizes, appliances spaces or items of furniture. Total area figures that are given refer to the gross figures for internal areas and will vary from property to property. All images, photographs are not intended to be relied upon to form part of, any contract unless specifically incorporated in writing into the contract. The layout of bathrooms and kitchens may change. Location of windows, doors, kitchen units and appliances may differ. Window may be omitted on certain plots. Doors may swing in the opposite direction to that shown on selected houses. Please note, some plots may be handed (which means that the layout may be a mirror image of the plan shown above), please speak to a sales officer for further information. Please see the end of this document for further disclaimers.

Ground floor

Lounge

4.60m x 3.15m

Kitchen/ Dining

4.60m x 2.85m

WC

1.63m x 1.20m

First floor

Bedroom 1

4.60m x 3.11m

Bedroom 2

4.60m x 2.85m

Bathroom

2.04m x 2.19m

Total floor area 75m²


(Approximate dimensions)




Disclaimer: Images may be computer-generated and are for illustrative purposes only, so may not be representative of exact plots or the building. This includes differences in colours, building materials, windows, doors, brick, carpet, paint, driveways, roads, plants, greenery, fencing, doors and guttering. Homes may be detached, semi-detached or mid terrace, please speak to a sales advisor for further information. Please see the end of this document for further disclaimers

3 Bedroom home

Semi detached plots 819, 825, 826 (AS)

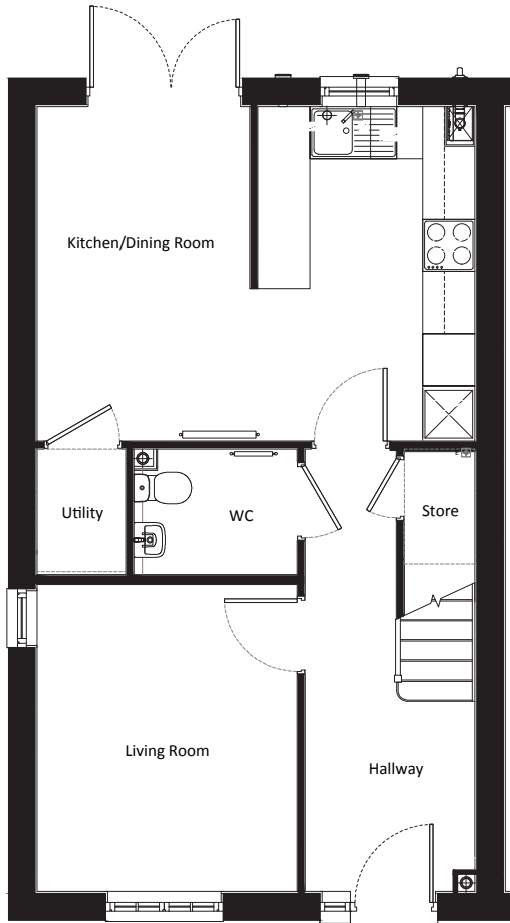

Ground floor

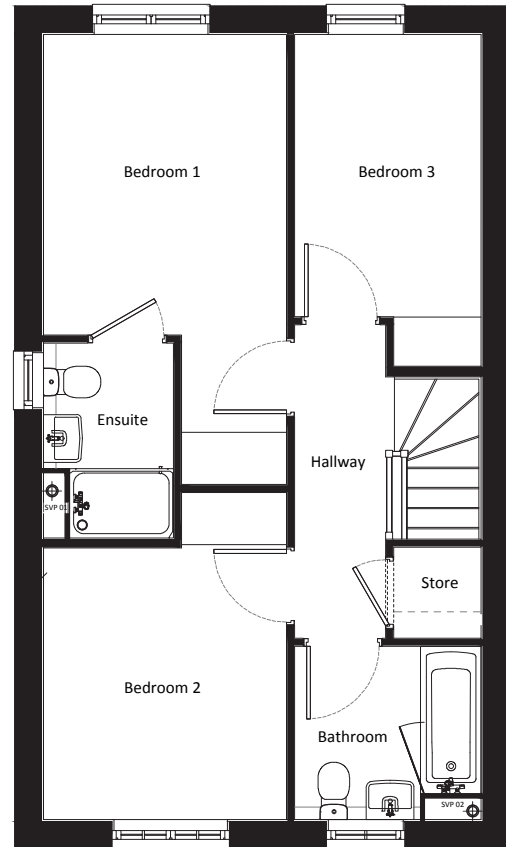

First floor

Disclaimer: Please check with your sales officer in respect of individual properties. These and the dimensions given for this house type and individual properties may differ. Floor plans and images are not to scale and are indicative only. These dimension should not be used for carpet or flooring sizes, appliances spaces or items of furniture. Total area figures that are given refer to the gross figures for internal areas and will vary from property to property. All images, photographs are not intended to be relied upon to form part of, any contract unless specifically incorporated in writing into the contract. The layout of bathrooms and kitchens may change. Location of windows, doors, kitchen units and appliances may differ. Window may be omitted on certain plots. Doors may swing in the opposite direction to that shown on selected houses. Please note, some plots may be handed (which means that the layout may be a mirror image of the plan shown above), please speak to a sales officer for further information. Please see the end of this document for further disclaimers.

Ground floor

Lounge

3.56m x 2.99m

Kitchen/ Dining

5.05m x 3.86m

WC

1.42m x 1.88m

First floor

Bedroom 1

2.80m x 3.47m

Bedroom 2

2.80m x 3.13mm

Bedroom 3

2.15m x 3.82m

Bathroom

2.15m x 2.00mm

Total floor area 91m²


(Approximate dimensions)




Disclaimer: Images may be computer-generated and are for illustrative purposes only, so may not be representative of exact plots or the building. This includes differences in colours, building materials, windows, doors, brick, carpet, paint, driveways, roads, plants, greenery, fencing, doors and guttering. Homes may be detached, semi-detached or mid terrace, please speak to a sales advisor for further information. Please see the end of this document for further disclaimers

3 Bedroom home

Semi detached plot 818 (AS)

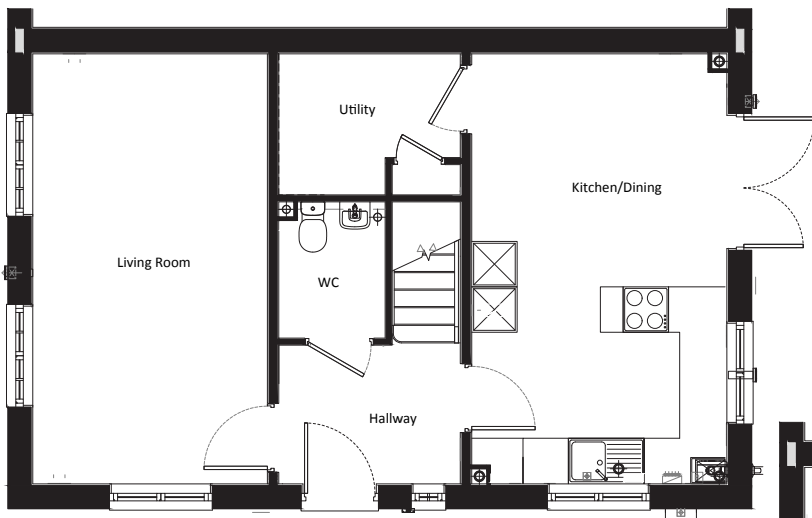

Ground floor

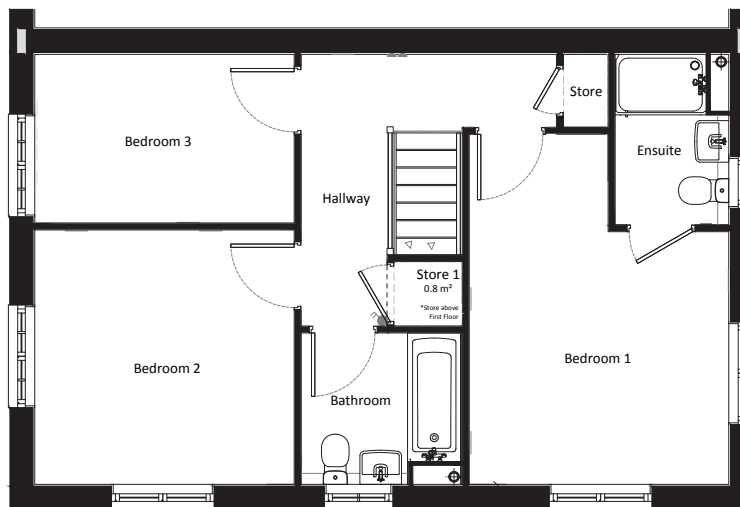

First floor

Disclaimer: Please check with your sales officer in respect of individual properties. These and the dimensions given for this house type and individual properties may differ. Floor plans and images are not to scale and are indicative only. These dimension should not be used for carpet or flooring sizes, appliances spaces or items of furniture. Total area figures that are given refer to the gross figures for internal areas and will vary from property to property. All images, photographs are not intended to be relied upon to form part of, any contract unless specifically incorporated in writing into the contract. The layout of bathrooms and kitchens may change. Location of windows, doors, kitchen units and appliances may differ. Window may be omitted on certain plots. Doors may swing in the opposite direction to that shown on selected houses. Please note, some plots may be handed (which means that the layout may be a mirror image of the plan shown above), please speak to a sales officer for further information. Please see the end of this document for further disclaimers.

Ground floor

Lounge

3.10m x 5.68m

Kitchen/ Dining

3.37m x 5.68m

WC

1.40m x 1.80m

First floor

Bedroom 1

3.43m x 5.59m

Bedroom 2

3.42m x 3.36m

Bedroom 3

2.23m x 3.43m

Bathroom

2.10m x 2.00m

Total floor area 104.7m²


(Approximate dimensions)



Disclaimer: Images may be computer-generated and are for illustrative purposes only, so may not be representative of exact plots or the building. This includes differences in colours, building materials, windows, doors, brick, carpet, paint, driveways, roads, plants, greenery, fencing, doors and guttering. Homes may be detached, semi-detached or mid terrace, please speak to a sales advisor for further information. Please see the end of this document for further disclaimers

4 Bedroom home

Semi detached plots 618, 617 (AS)
Terrace plots 607, 608, 609 (AS)

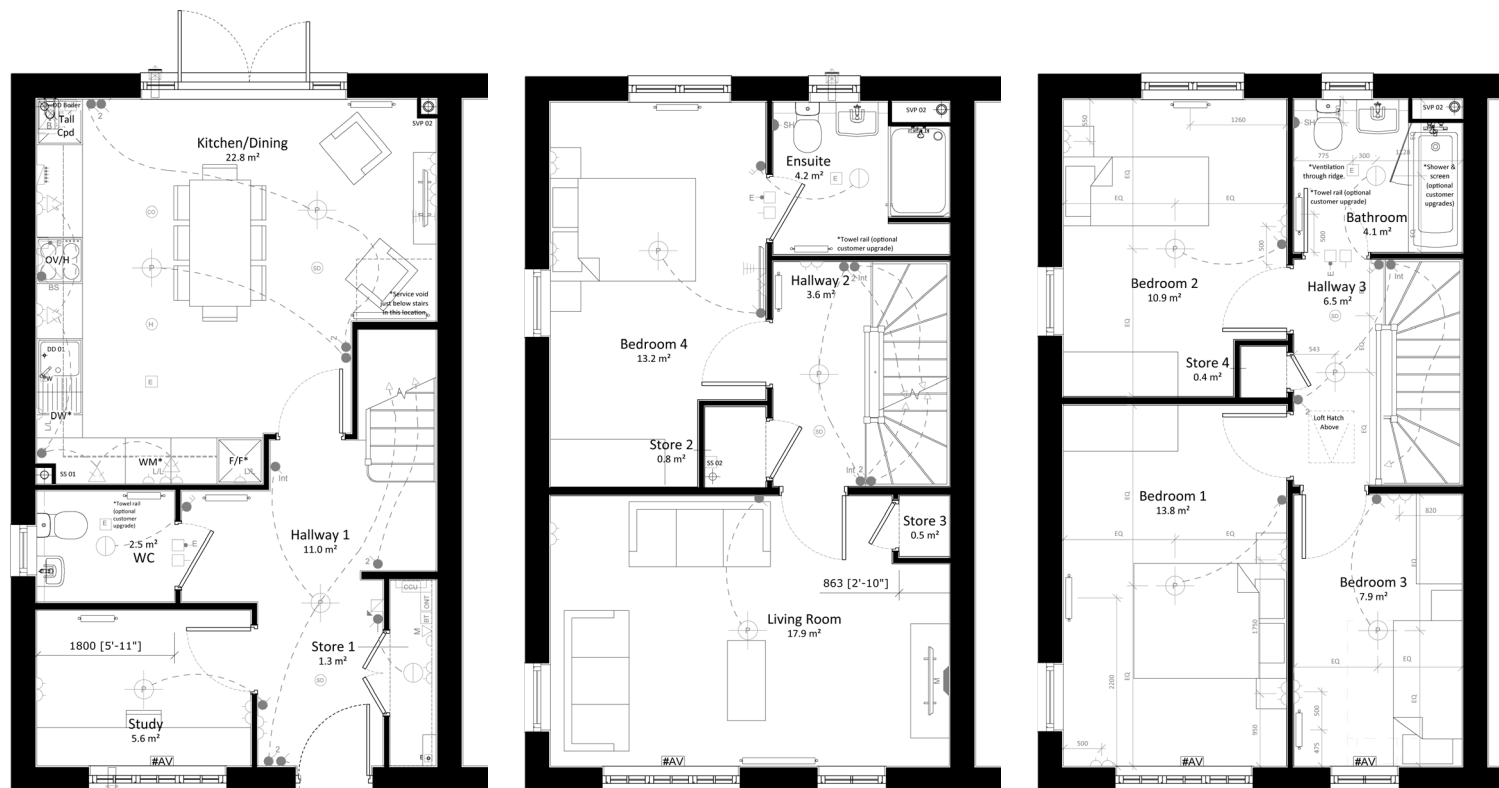

Ground floor

First floor

Second floor

Disclaimer: Please check with your sales officer in respect of individual properties. These and the dimensions given for this house type and individual properties may differ. Floor plans and images are not to scale and are indicative only. These dimension should not be used for carpet or flooring sizes, appliances spaces or items of furniture. Total area figures that are given refer to the gross figures for internal areas and will vary from property to property. All images, photographs are not intended to be relied upon to form part of, any contract unless specifically incorporated in writing into the contract. The layout of bathrooms and kitchens may change. Location of windows, doors, kitchen units and appliances may differ. Window may be omitted on certain plots. Doors may swing in the opposite direction to that shown on selected houses. Please note, some plots may be handed (which means that the layout may be a mirror image of the plan shown above), please speak to a sales officer for further information. Please see the end of this document for further disclaimers.

Ground floor

Kitchen/ Dining
5.01m x 5.21m

WC
1.45m x 1.80m

Study
2.03m x 2.79m

First floor

Lounge
3.58m x 5.21m

Bedroom 4
5.04m x 2.82m

Ensuite
2.00m x 2.30m

Second floor

Bedroom 1
4.72m x 2.92m

Bedroom 2
3.90m x 2.92m

Bedroom 3
3.58m x 2.20m

Bathroom
2.00m x 2.20m

Total floor area 136.5m²
(Approximate dimensions)

How to find **Oak Green**

Sherford Countryside 2D,
Aquila Drive, Plymouth,
PL9 8WR

Get in touch

SO Living. Plumer House,
Crownhill, PL6 5DH

Opening times

Monday - Thursday 9am - 5pm
Friday - 9am - 4:30pm

-  so-living.co.uk
-  0800 0778 748
-  so-living@pch.co.uk
-  facebook.com/solvingplym
-  x.com/solvingplym

SO Living is part of Plymouth's largest affordable housing provider, Plymouth Community Homes.



Disclaimer: We take reasonable care when preparing the content on our website or advertising materials to ensure accuracy. All information on our website or within advertising content is subject to change and we do not warrant or guarantee its accuracy. The information on our website and within advertising content is for guidance only and is subject to change. It is not intended to form part of any contract or warranty. Plymouth Community Homes has a policy of continuous improvement and reserves the right to change specification details, designs, floor plans and site plans at any time. CGI may depict a typical future street scene of the development once completed. While particulars are prepared in good faith, no responsibility is accepted as to their accuracy or for any other error, omission or misstatement made by Plymouth Community Homes staff in their employment or their agents whether during negotiation, in these particulars or otherwise.

Images may be computer-generated and are for illustrative purposes only, so may not be representative of exact plots or the building. This includes that the colours of the building may be different. Individual specifications may vary including that fittings and features may be different to those pictured. This includes differences in building materials, windows, doors, brick, carpet, paint, driveways, roads, plants, greenery, fencing, doors and guttering. Any furnishings are virtually staged and are not included in the sale of the property. Homes may be detached, semi-detached or mid terrace, please speak to a sales officer for further information. Homes may or may not have a garage or shed, please speak to a sales officer for further information. Floor plans and images are not to scale and are indicative only. The layout of bathrooms and kitchens may change. Location of windows, doors, kitchen units and appliances may differ. Doors may swing in the opposite direction to that shown on selected houses. Dimensions, which are taken from the indicated points of measurement, are for guidance only and are not intended to be used to calculate space for items of furniture, carpets or for flooring. Total area figures that are given refer to the gross figures for internal areas and will vary from property to property. Please note, some plots may be handed (which means that the layout may be a mirror image of the plan shown above), please speak to a sales officer for further information.

Photos are for guidance only and may not show properties accurately. Photos are representative of style and finish which may be available on the development. Please speak to a sales officer for further information. Furnishings are not included in any sale or let, but are for illustration only.

SO Living is a brand managed by Plymouth Community Homes Limited, a registered society under the Co-operative and Community Benefit Societies Act 2014, registered under 30637 R. VAT Registered No. 945 7600 05. Our registered office is Plumer House, Tailour Road, Plymouth, PL6 5DH.

For full terms and conditions, visit the SO Living website. Information correct at July 2026